




B1077 Caston Road

B1077 Brayes Lane

C130 Brayes Lane

© Crown copyright
and database rights
2023. Ordnance
Survey 100019340

0 50 100
Meters
SCALE 1:2000

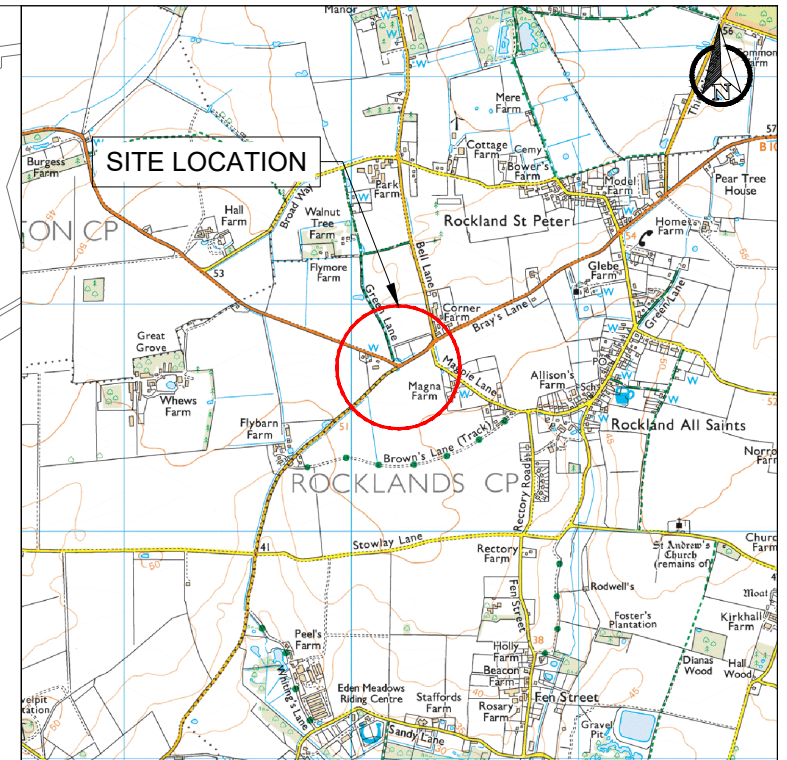

KEY:

 LOCATION OF PROPOSED
CARRIAGEWAY RESURFACING

PARISH - ROCKLANDS
DISTRICT - BRECKLAND
LOCATION - B1077 BRAYES LANE
GRID REF - TL 98208 96725
USRN - 10011978195
POSTCODE - NR17 1BN



Grahame Bygrave
Director of Highways, Transport & Waste
Norfolk County Council
County Hall
Martineau Lane
Norwich NR1 2DH

DRAWING TITLE
B1077 BRAYES LANE, STOW BEDON
SITE LOCATION PLAN

REV.	DESCRIPTION	DRAWN BY	CHECKED	DATE

Drawing Status: FOR TARGET PRICE ONLY			
	INITIALS	DATE	DRAWING No.
SURVEYED BY	OS		PGA064-HP1-0000-001
DESIGNED BY	BW	OCT 25	PROJECT TITLE
DRAWN BY	BW	OCT 25	B1077 BRAYES LANE, STOW BEDON CARRIAGEWAY RESURFACING
CHECKED BY	PS	OCT 25	SCALE 1:2,000 @ A4
			FILE No. PGA064